


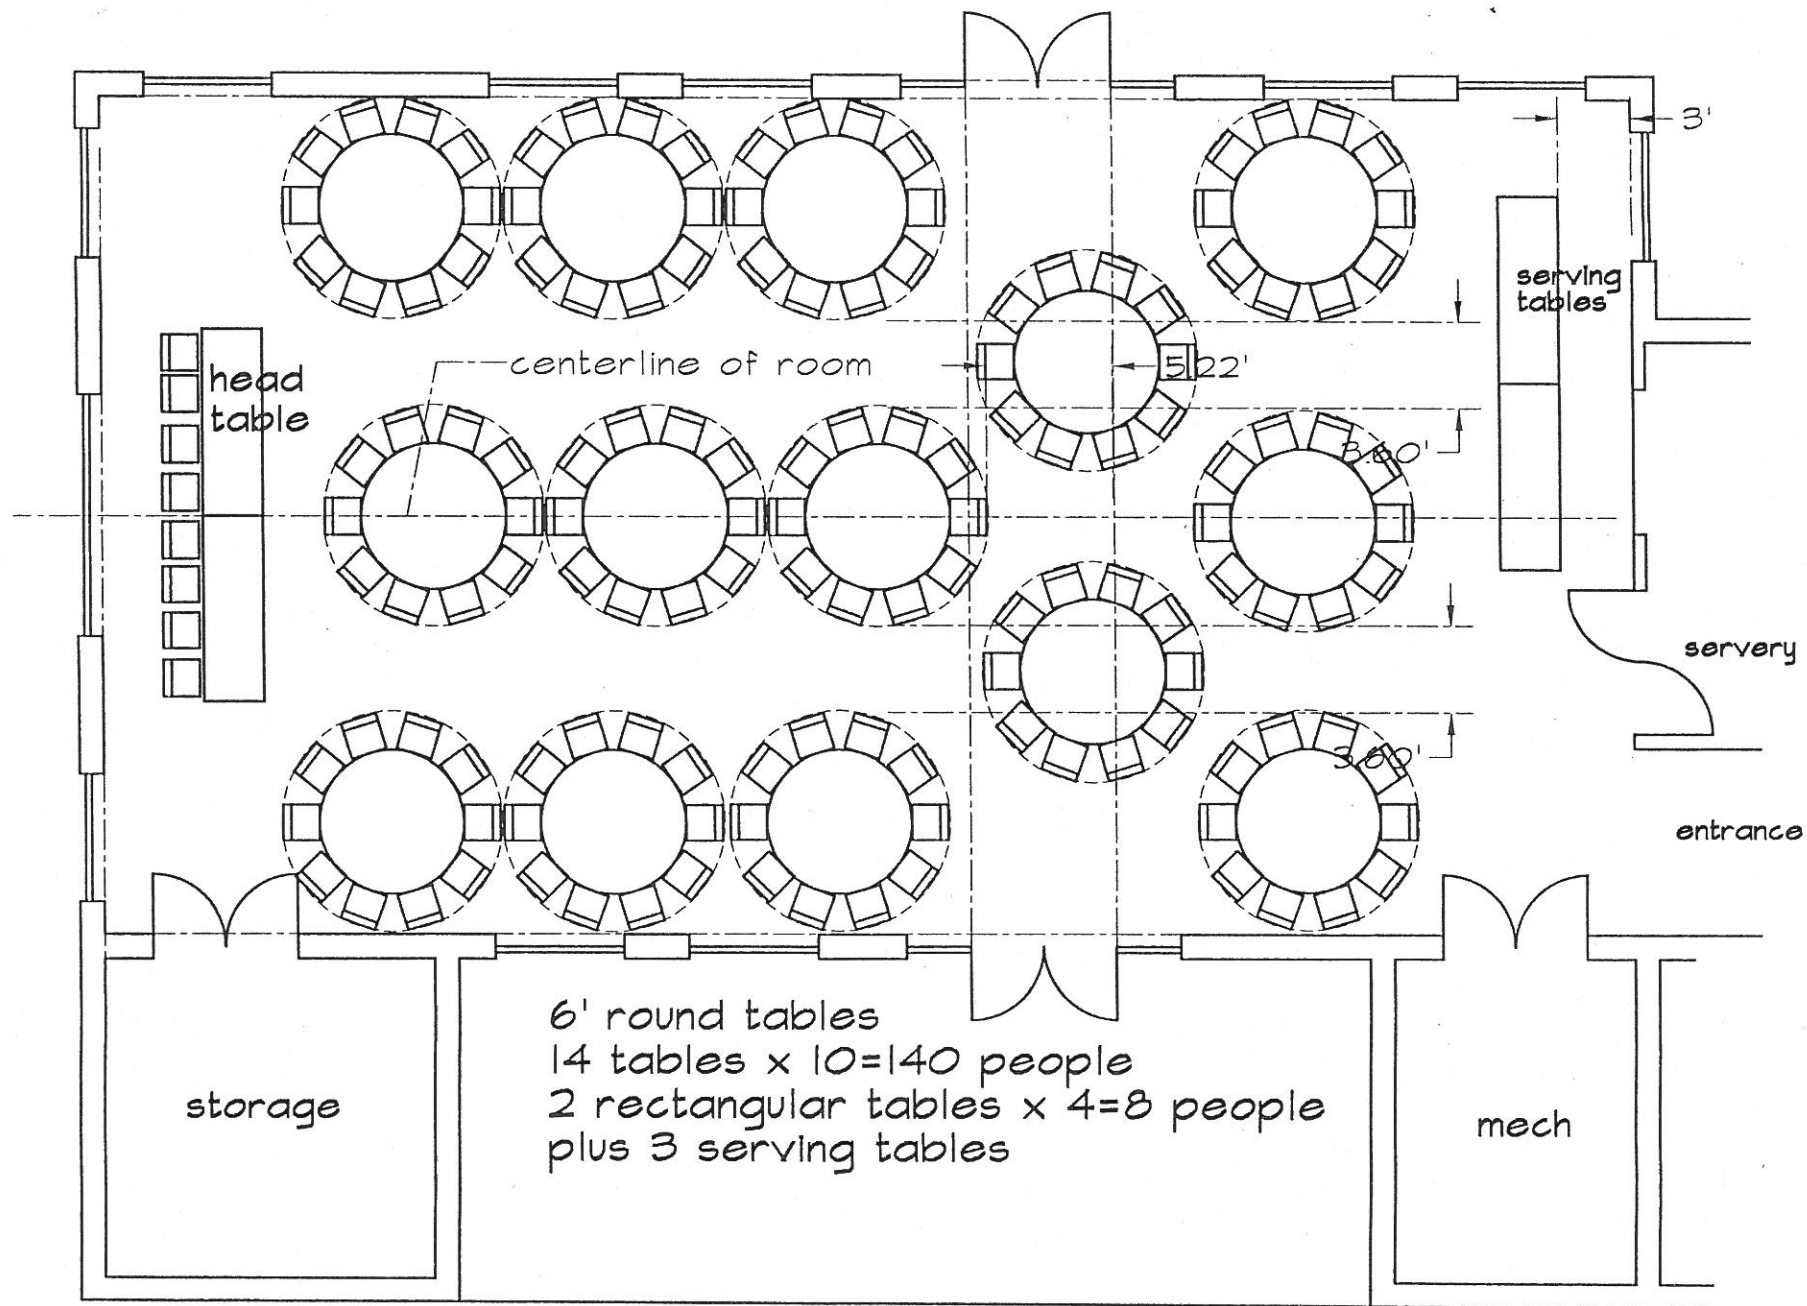

ROOM LAYOUT #2

Coventry Oaks Pavilion - Floor Plan  
 Floor Plan, Scale 1/8" = 1'- 0"

whited, January 3, 1997